

END I-285/PEACHTREE INDUSTRIAL BOULEVARD INTERCHANGE IMPROVEMENTS
P.I. NO. 0017126

PEACHTREE INDUSTRIAL BLVD

N CARVER CIR CON



LIMIT OF CONSTRUCTION

LIMIT OF CONSTRUCTION

ACCESS WOULD BE REMOVED

ADVANCED IMPROVEMENT PROJECT
I-285/PEACHTREE INDUSTRIAL BOULEVARD
INTERCHANGE IMPROVEMENTS

LIMIT OF CONSTRUCTION

BEGIN I-285/PEACHTREE INDUSTRIAL BOULEVARD INTERCHANGE IMPROVEMENTS
P.I. NO. 0017126

TILLY MILL RD

FLOWERS RD


MOTORS INDUSTRIAL WAY

PEACHTREE INDUSTRIAL BLVD



LEGEND

- | | |
|---------------------------------------|-----------------|
| OPERATIONAL IMPROVEMENTS AT GRADE | WATERS |
| OPERATIONAL IMPROVEMENTS ON STRUCTURE | LANE COUNTERS |
| PROPERTY LINE / EXISTING ROW | EXISTING SIGNAL |
| POTENTIAL STORMWATER DEVICE | |

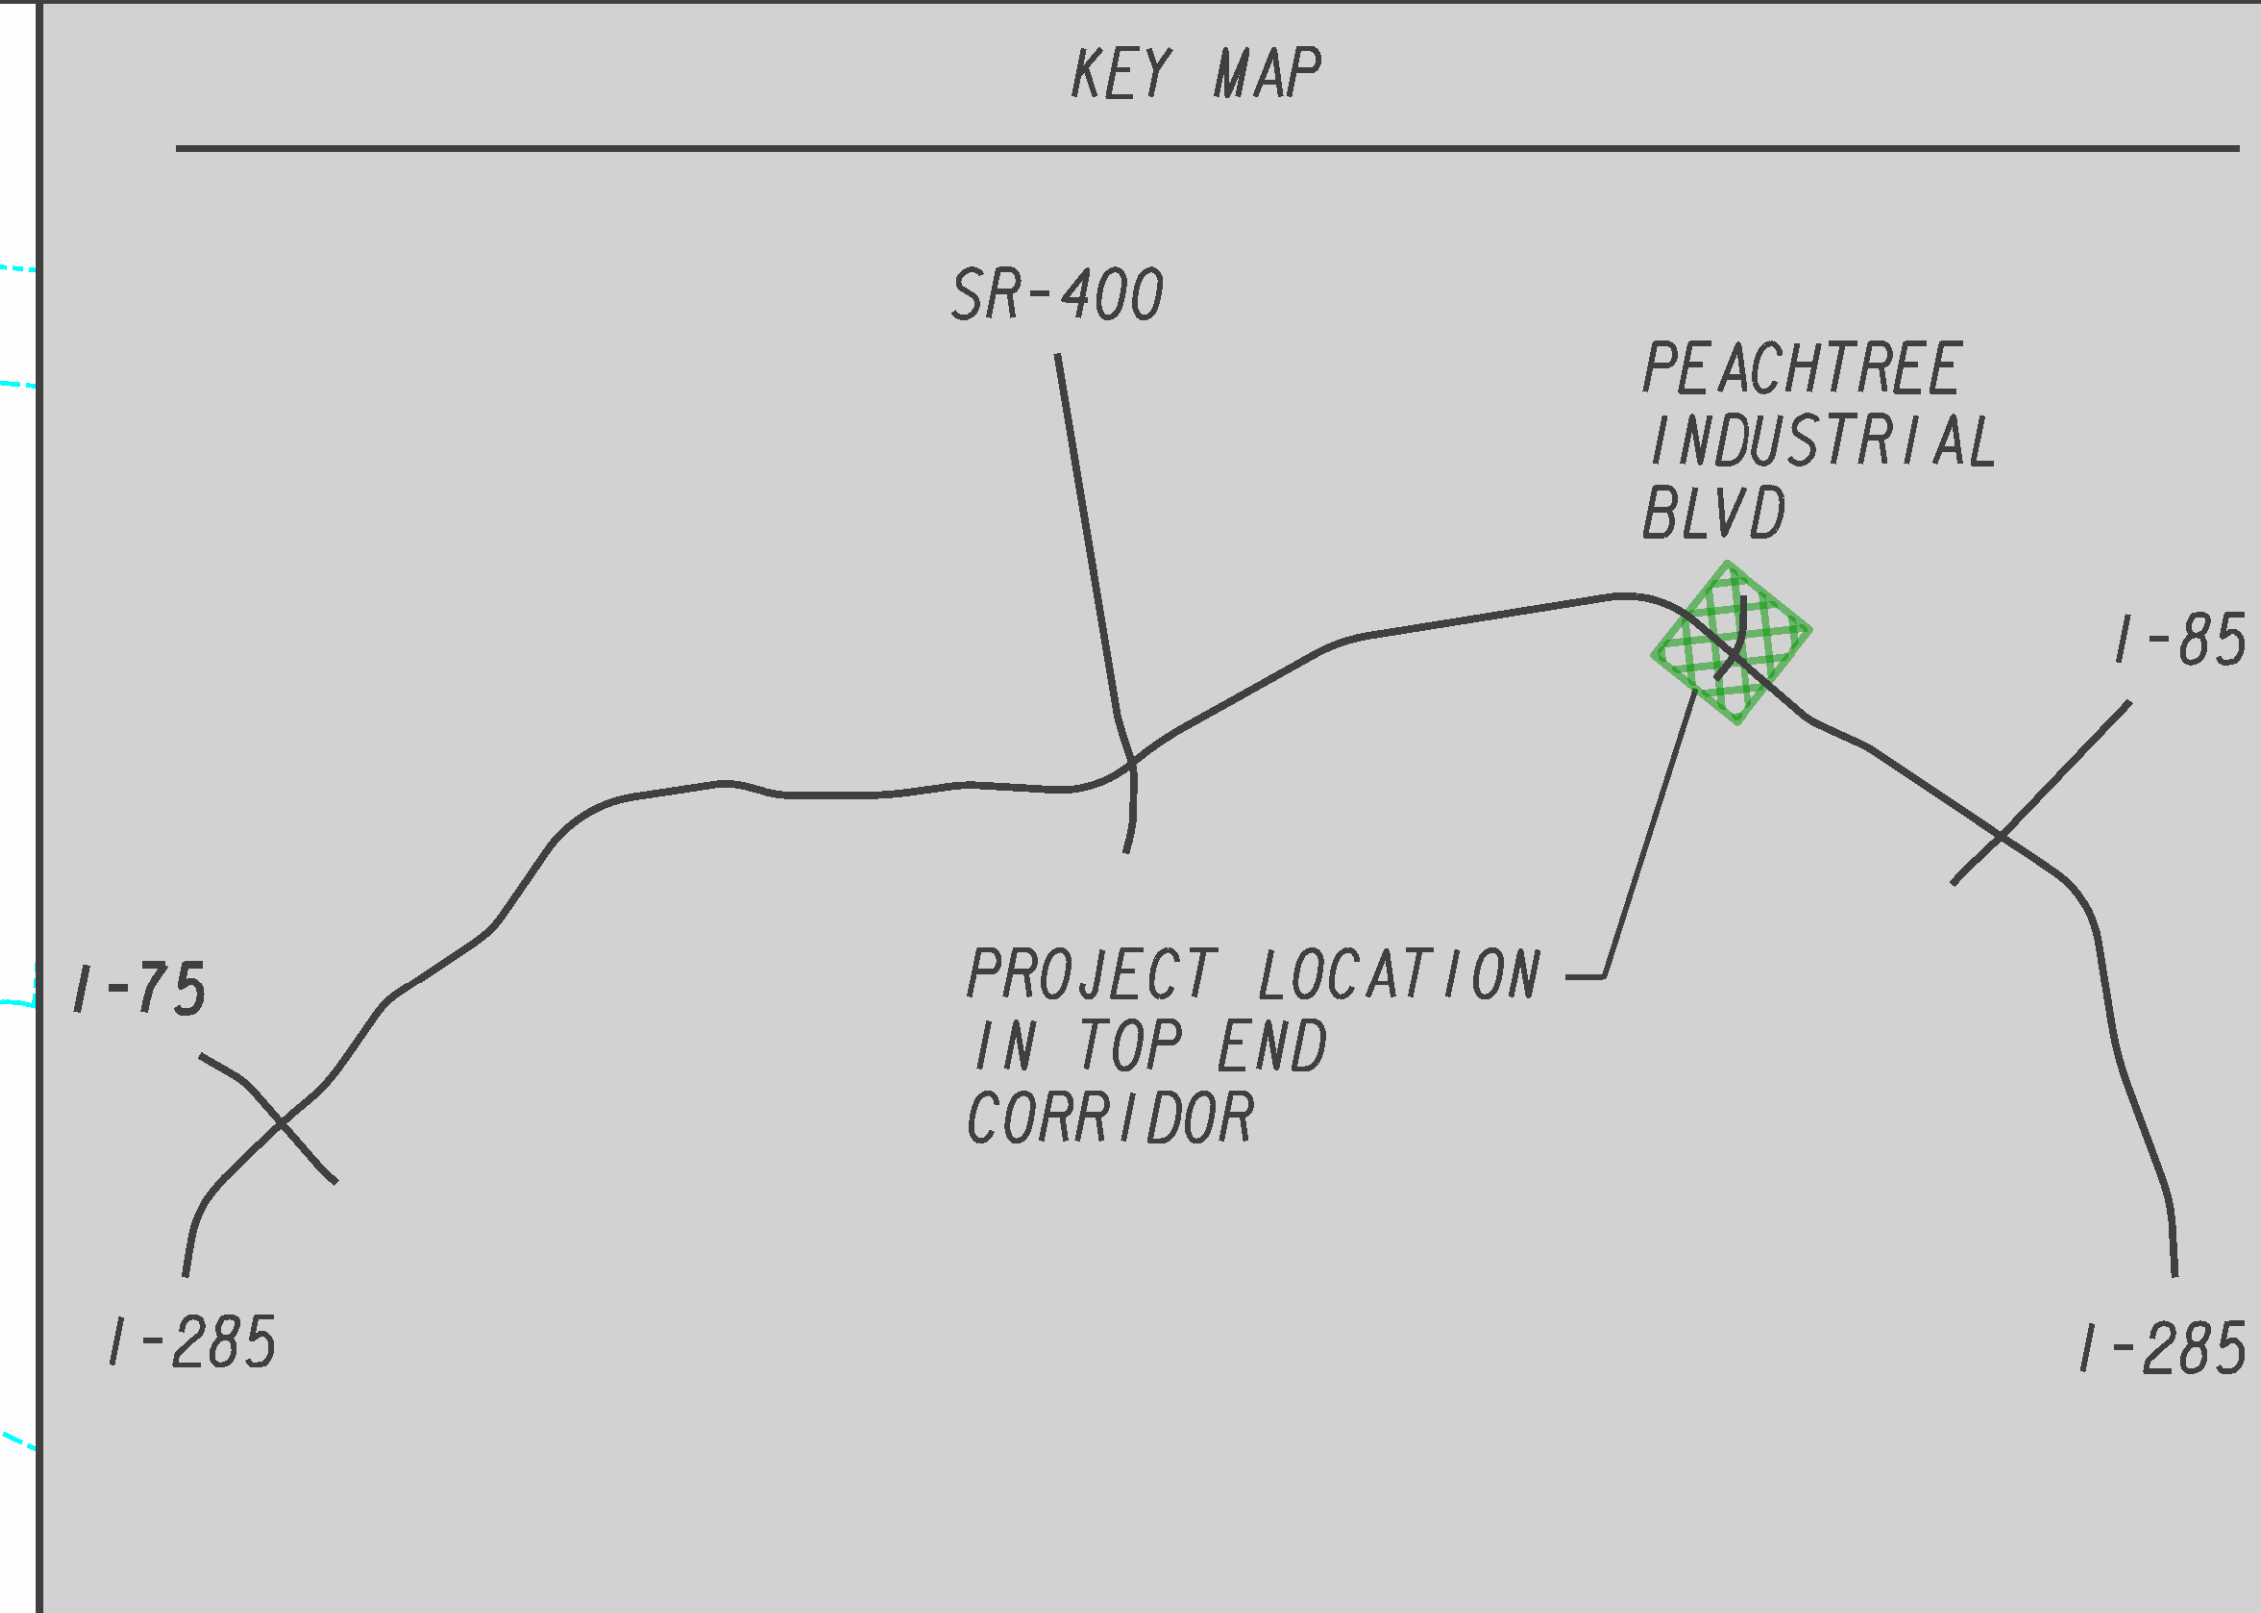

SCALE IN FEET
0 100 200 400
JANUARY 2020

P.I. NO. 0017126
AIP: I-285/PEACHTREE INDUSTRIAL BOULEVARD INTERCHANGE IMPROVEMENTS